



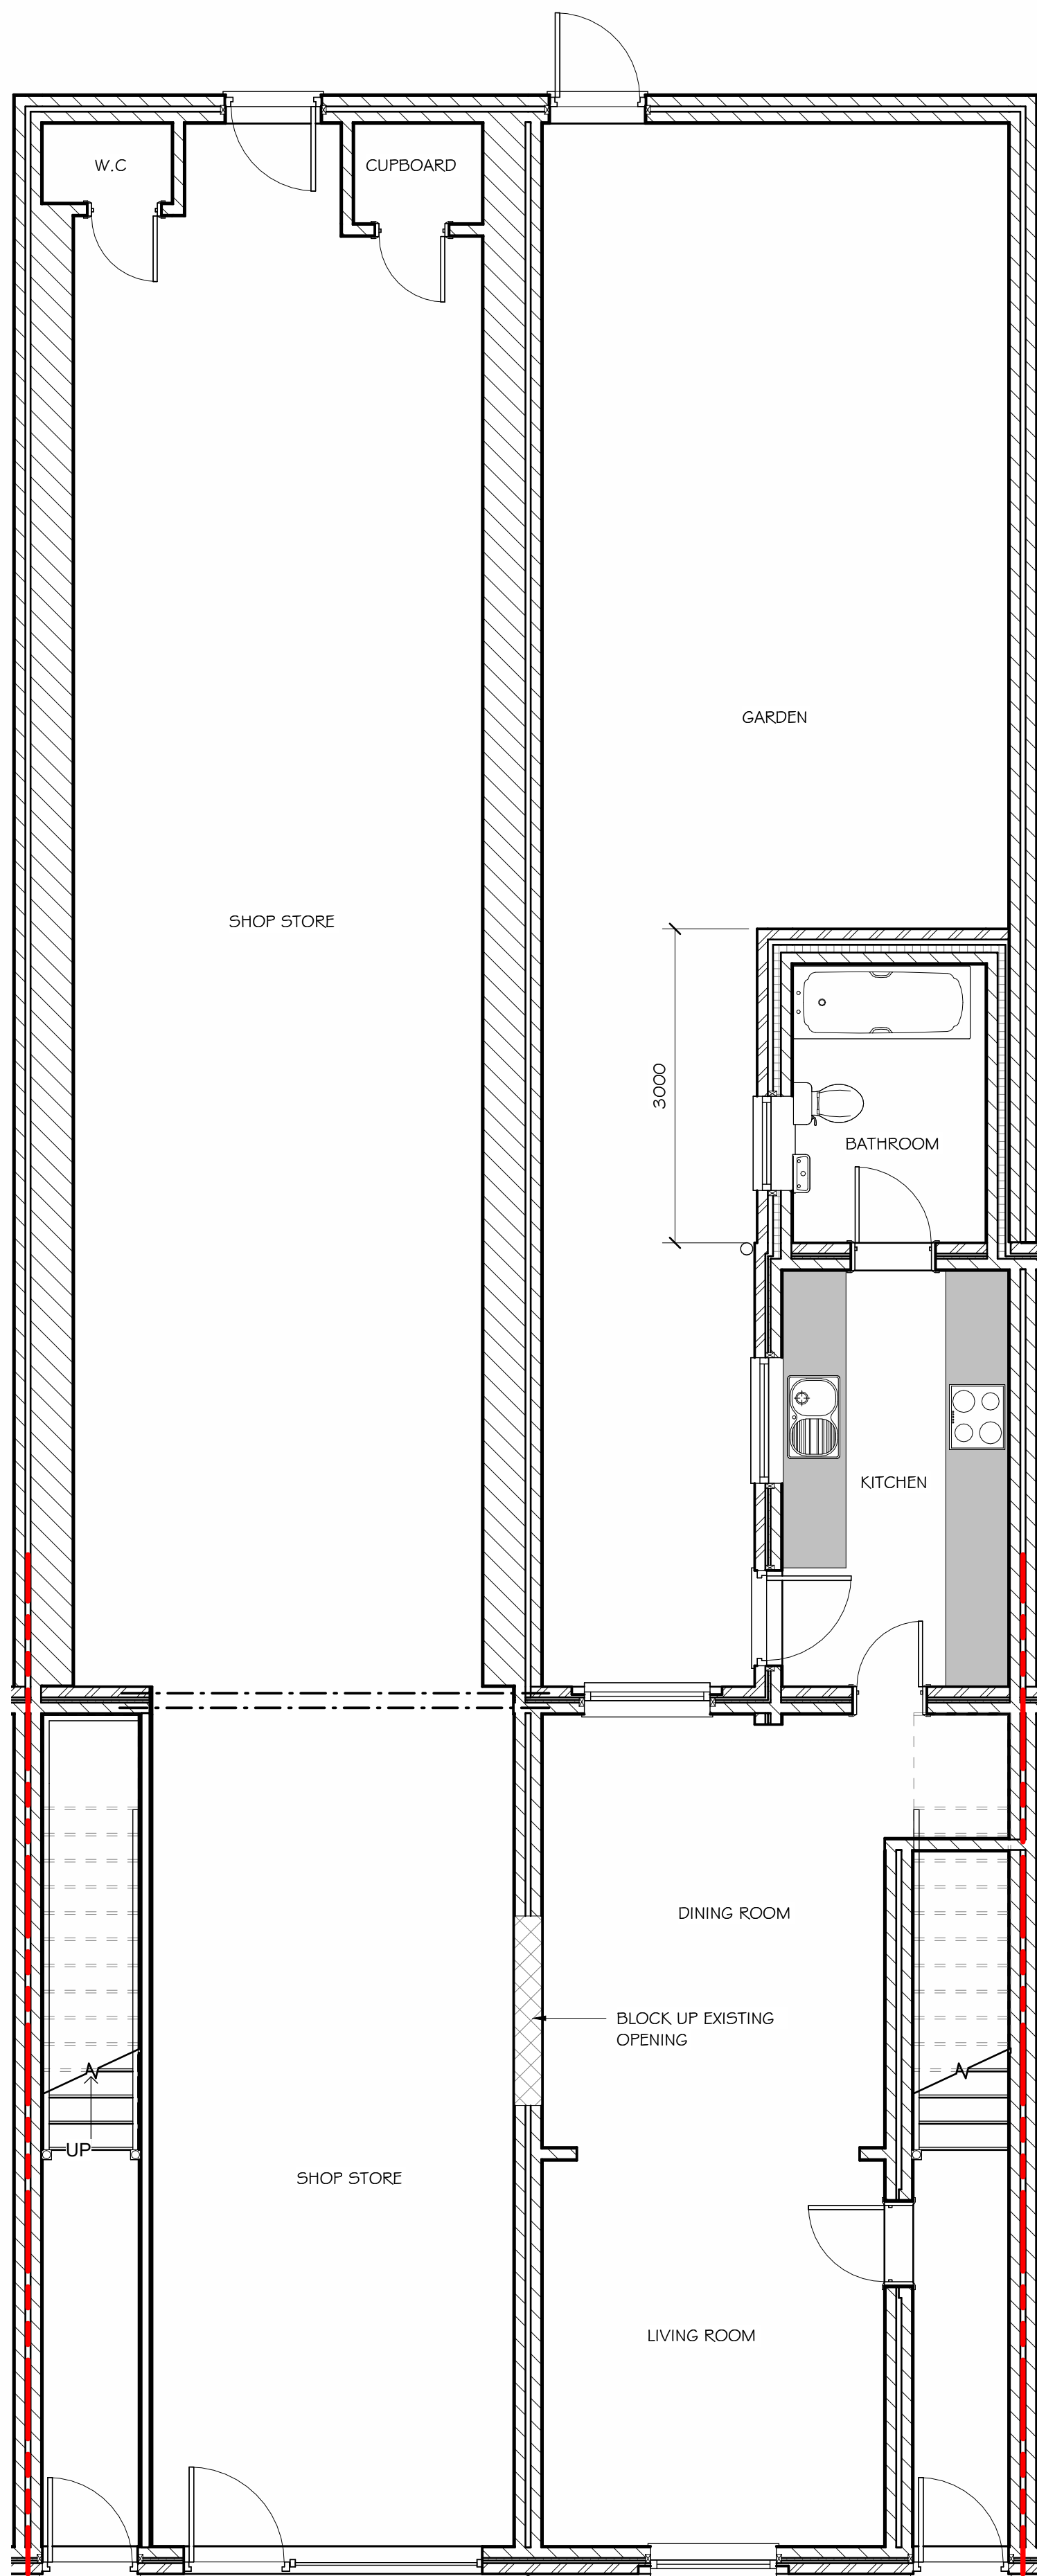


PROPOSED GROUND FLOOR PLAN
SCALE: 1 : 50

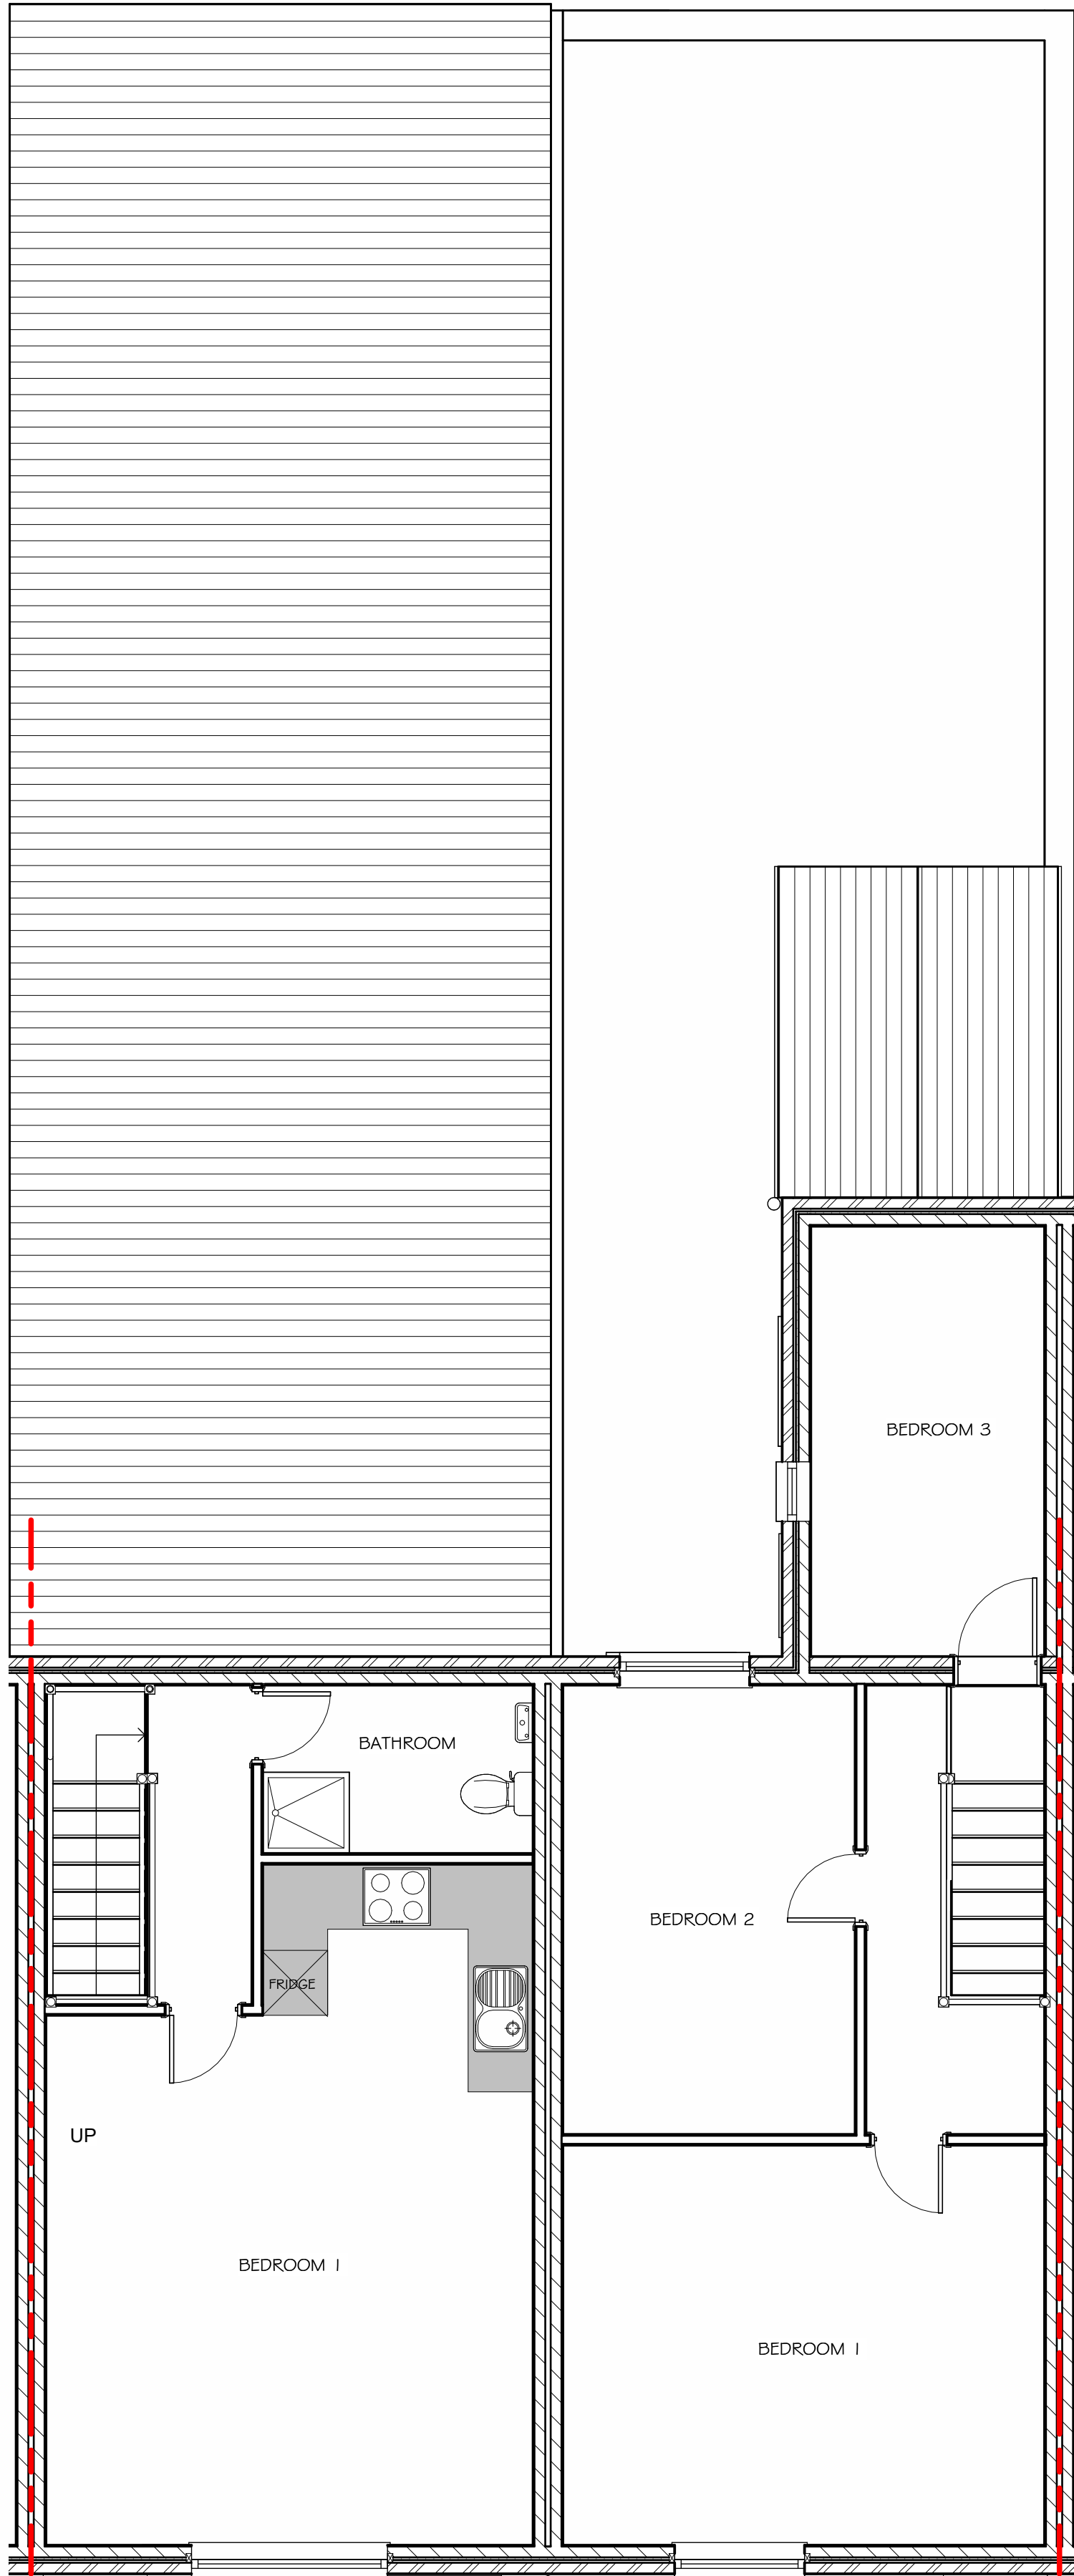


PROPOSED FIRST FLOOR PLAN
SCALE: 1 : 50




PROPOSED FRONT ELEVATION
SCALE: 1 : 100

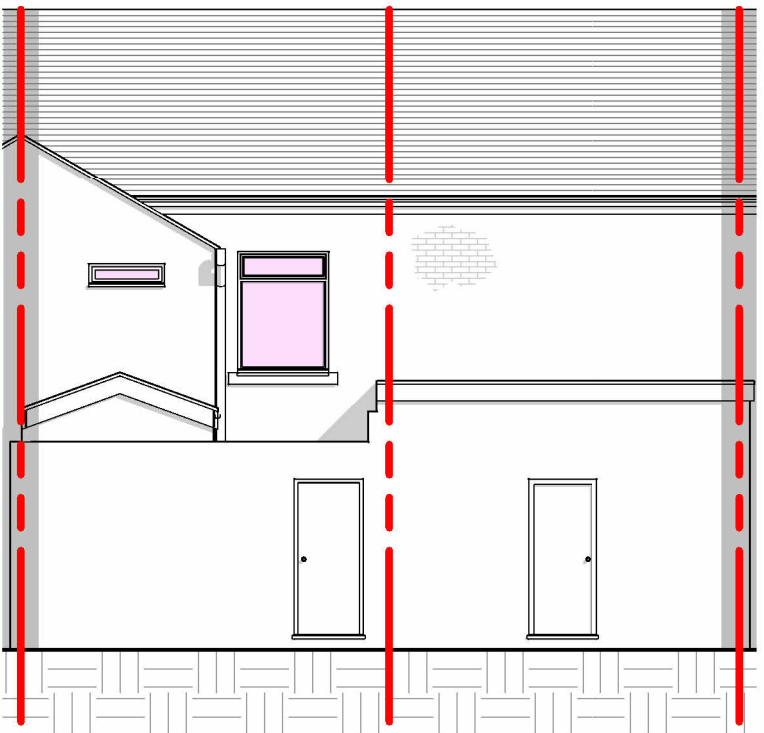

PROPOSED REAR ELEVATION
SCALE: 1 : 100

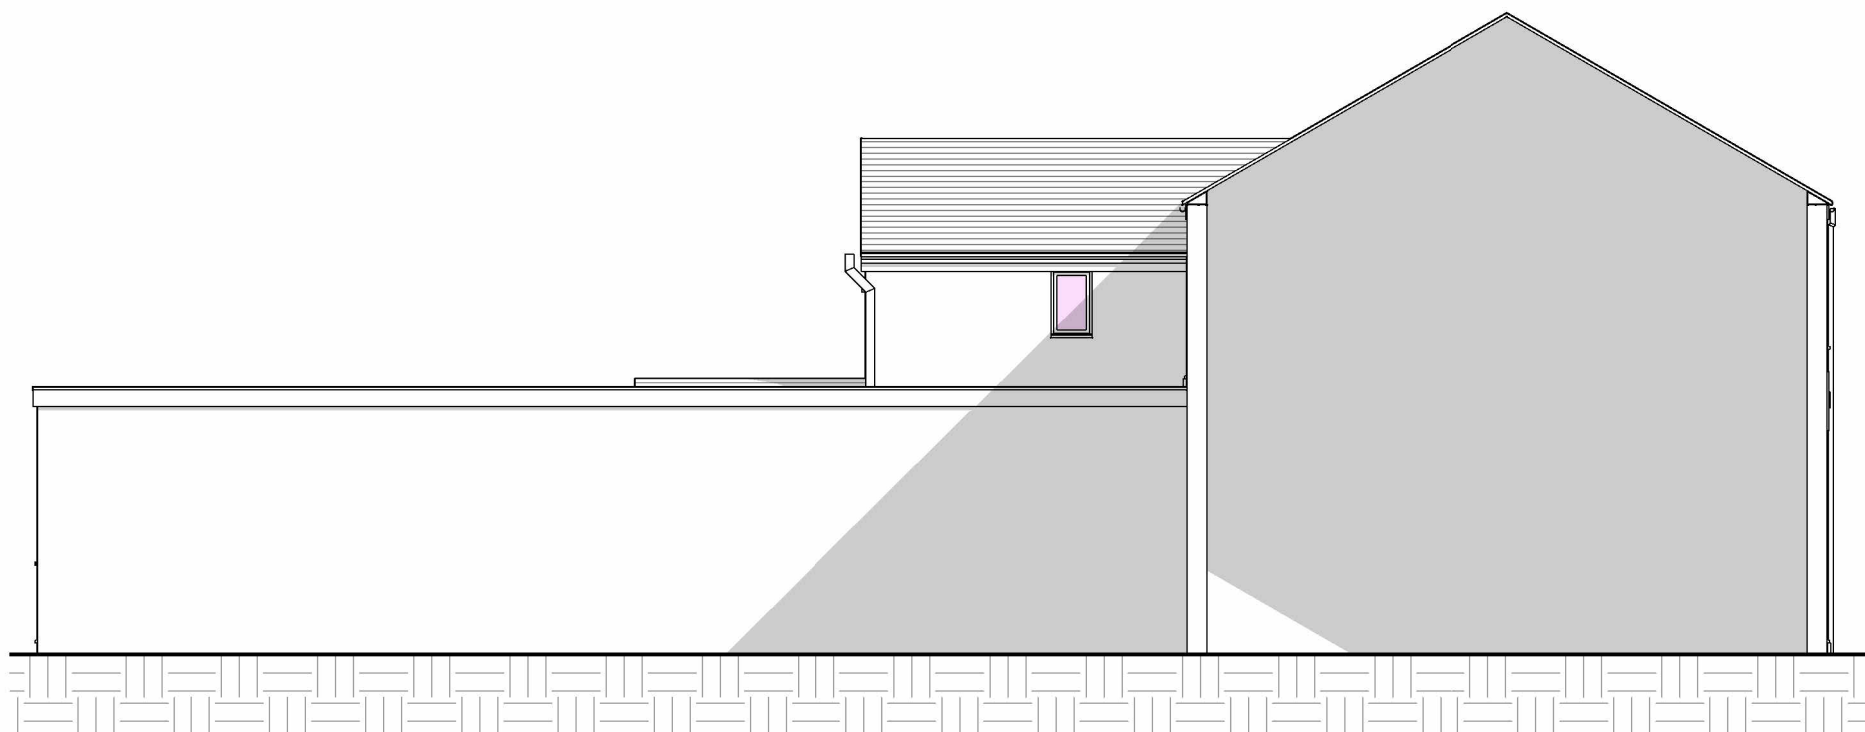


PROPOSED SIDE ELEVATION
SCALE: 1 : 100

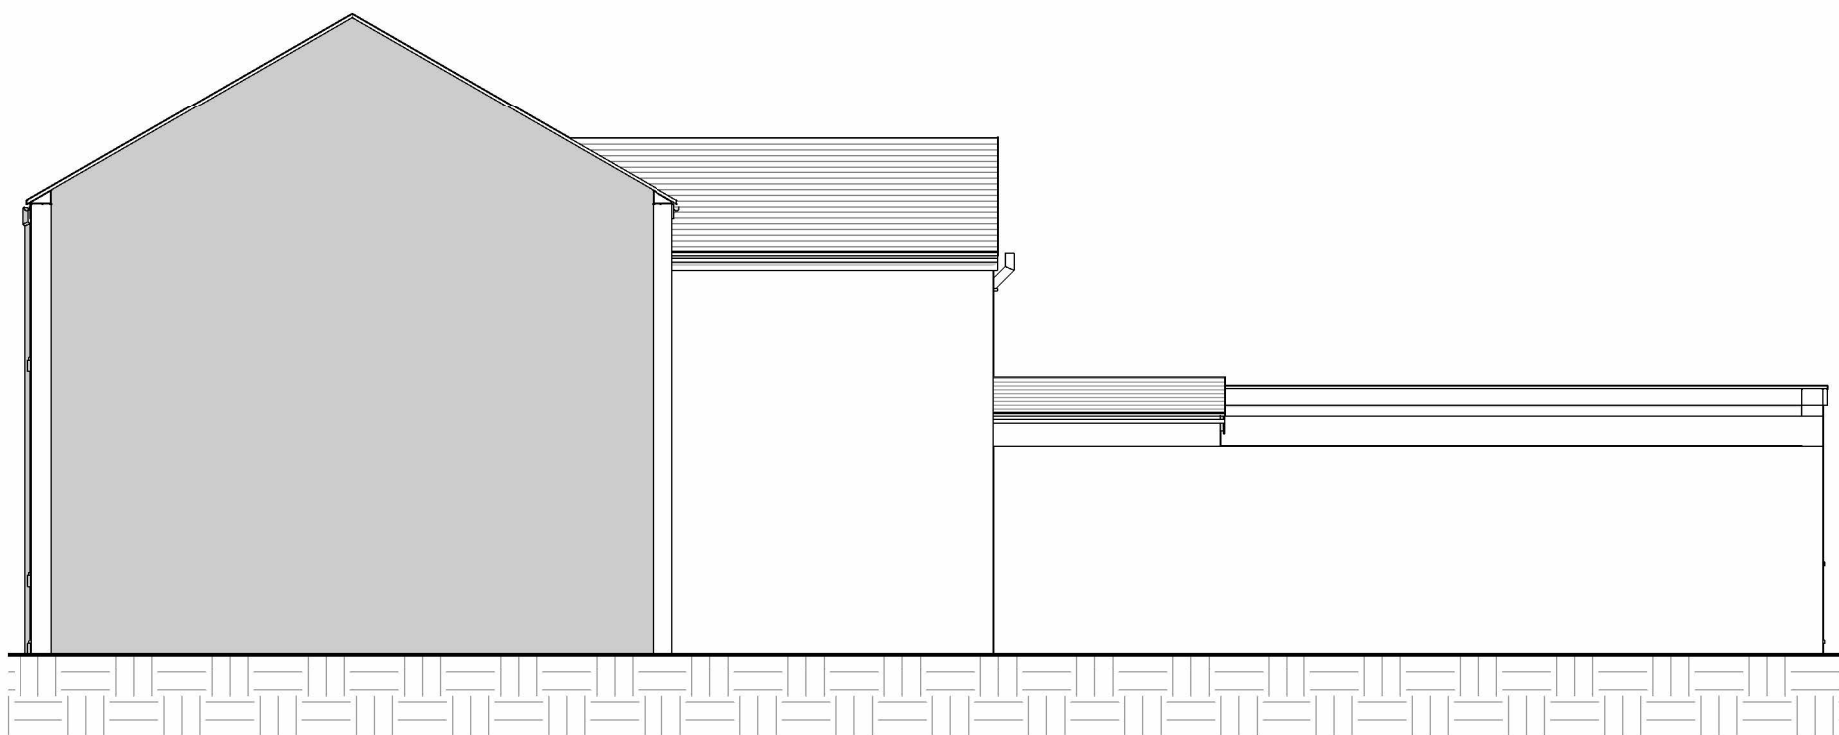

PROPOSED SIDE ELEVATION
SCALE: 1 : 100



PROPOSED FRONT ISOMETRIC VIEW

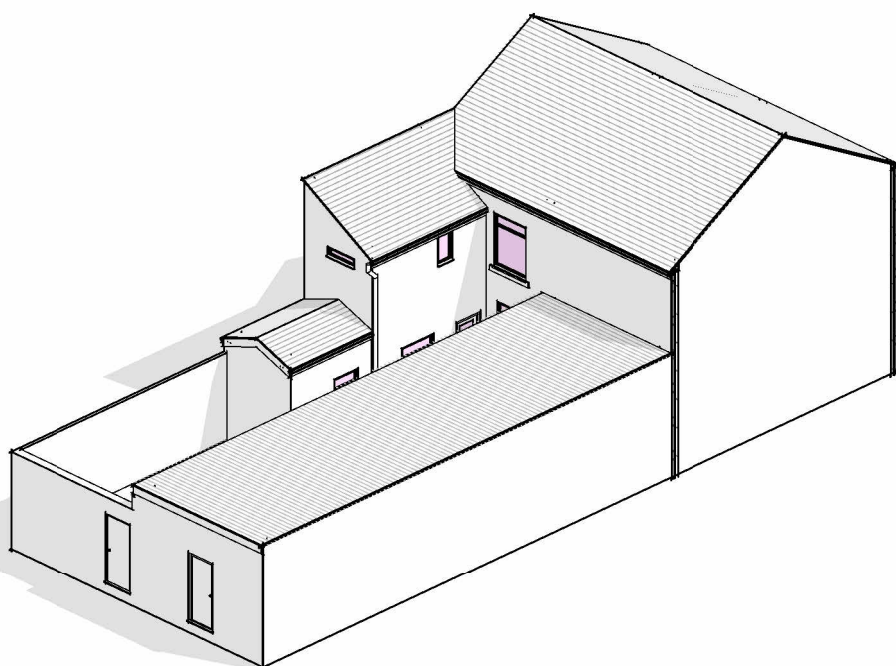

PROPOSED REAR ISOMETRIC VIEW

THESE NOTES ARE PROVIDED AS A GUIDE TO MEET BUILDING REGULATIONS ONLY. ANY ALTERATIONS TO THE SPECIFICATION OF DISCREPANCIES BETWEEN THESE NOTES AND THE EXISTING BUILDING SHOULD BE REPORTED TO THE DESIGNER / ENGINEER.

Job
**185-187 GREENFIELD RD
DENTON'S GREEN,
SAINT HELENS WA10 6SG**

Title

PROPOSED

Dwg. No.
185-187 GREENFIELD RD.

Client

SPENCER GLOVER

Scale
1:100, 1:50

Date
05.08.2026

Original Size
A1



MELROSE DESIGNS

Copyright Reserved to MELROSE DESIGNS. These plans and specifications are the intellectual property of MELROSE DESIGNS, and shall not be reprinted or reproduced, in whole or part, without our written consent, nor shall any building or structure be constructed in accordance with these plans and specification or any modifications thereof without the written consent of MELROSE DESIGNS.

GRAPHIC SCALE 1:250

GRAPHIC SCALE: 1:100

GRAPHIC SCALE: 1:50