



4 Level 2 Proposed

1 : 100

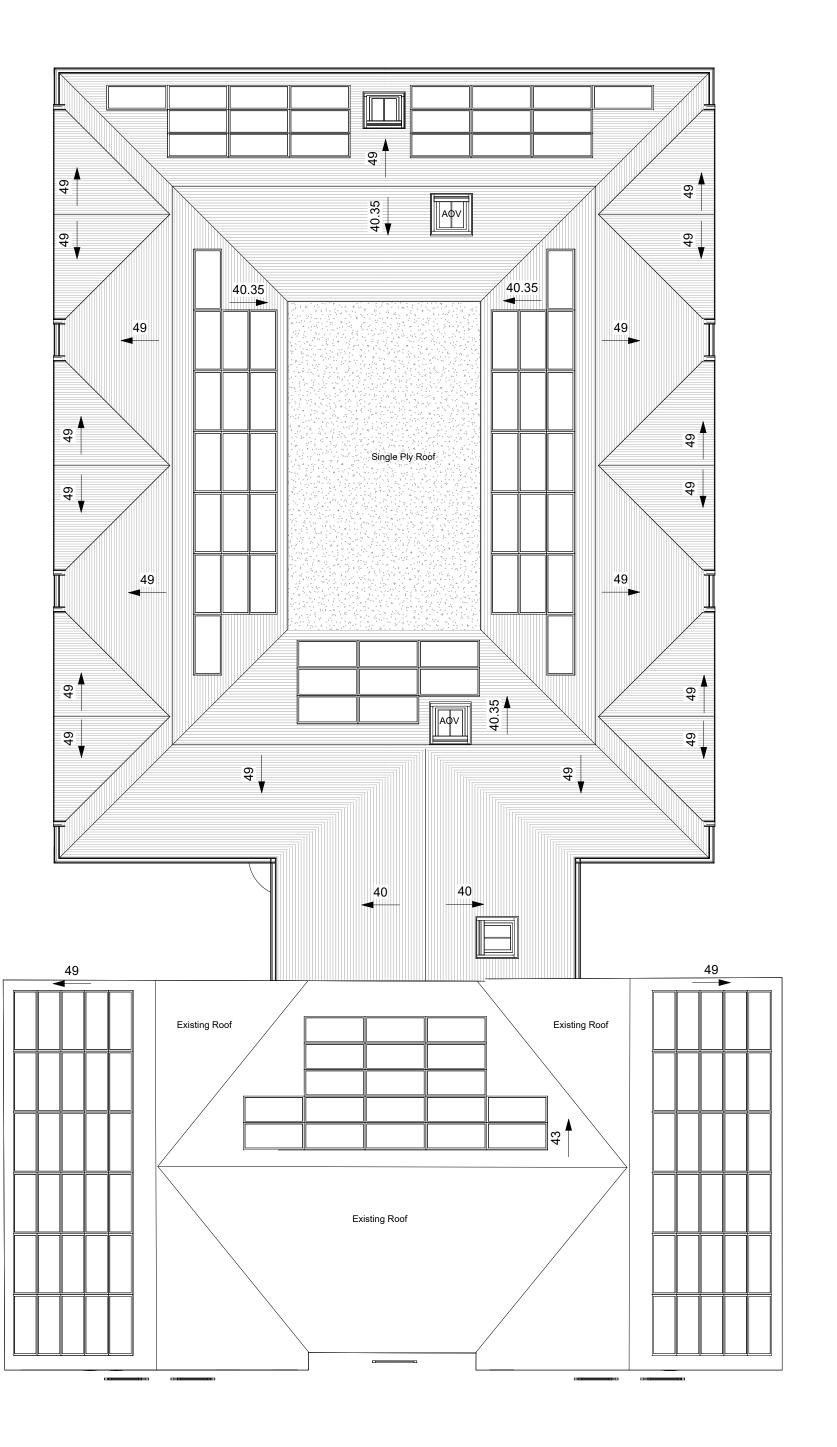

3 Roof Plan

1 : 100

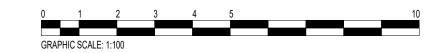

М	03.11.23	PV's added to roof	SML	AP
L	22.09.23	Lift shaft position amended. Window, RWP and feature screen colour amended.	SML	AP
K	21.09.23	Bin store amended. Staircase and emergency escape position amended.	SML	AP
J	12.09.23	Extension position amended. Cycle storage amended.	SML	AP
Н	01.09.23	Amended following comme nts from Planning.	SML	AP
G	19.08.23	Cycle racks amended. Screening amended.	SML	AP
F	10.08.23	Amended following planning meeting.	SML	AP
E	18.04.23	Roof amended. Gable windows added.	SML	AP
D	17.04.23	Roof amended.	SML	AP
С	13.04.23	Roof and windows amended.	SML	AP
В	14.12.22	View range amended.	SML	AP
Α	08.11.22	Window screens added.	SML	AP
Rev	Date	Description	Drn	Checked

Planning Issue

Priestley Group Warrington

Level 2, 2A and Roof Plan

Location: Collegiate Inst Museum Street Warrington WA1 1HU

Priestley Group

Drawn:Author

Job No: 172502 Drawing No: GA05

Date:Issue Date Revision:

CAD Ref: C:\Users\scott\OneDrive - Lonie Lozano Ltd\Documents\1] Lonie & Lozano\Client Folders\172502 - Priestley Warrington\[1] CAD\[1] WIP\[2] REVIT\172502 - Model D.rvt

Checked:Checker

Lonie Lozano Architecture Ltd Gresham House, 5-7 St Pauls Street, Leeds, LS1 2JG



Scale: 1 : 100 @ A1

W: www.lonielozano.co.uk

- All dimensions are to be checked on site, any discrepancies are to be reported to the Architect before work commences.
- This drawing is to be read in conjunction with all relevant consultants and specialists drawings / documents, any discrepancies are to be reported to the Architect before the affected work commences.
- All structural components shown are indicative only. Details / calculations of structural members are to be provided by the Structural Engineer.

 This drawing is copyright.